


NO FIELD SURVEYING WAS PROVIDED BY LABELLA ASSOCIATES. THE SURVEY INFORMATION IS BASED UPON A SURVEY COMPLETED AND SEALED BY JACKIE G. DUNCAN PLS ON MARCH 19th, 2019.

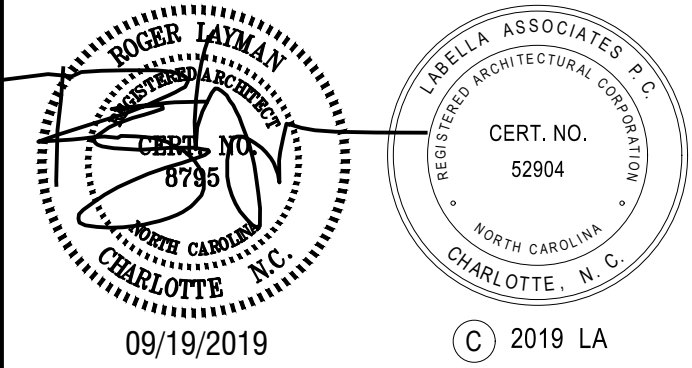

**RENOVATION
&
CHANGE OF USE**


67 CABARRUS AVE. WEST
CONCORD, NC

NO.	DATE	DESCRIPTION
1	9.19.19	COUNTY COMMENTS/ OWNER CHANGES


PROJECT NO.: 2190898
REVISIONS:
DRAWN BY:
APPROVED BY:
ISSUED FOR: CONSTRUCTION
DATE: 06/17/2019
DRAWING NAME:

**EXISTING
CONDITIONS/
SITE PLAN**

A001

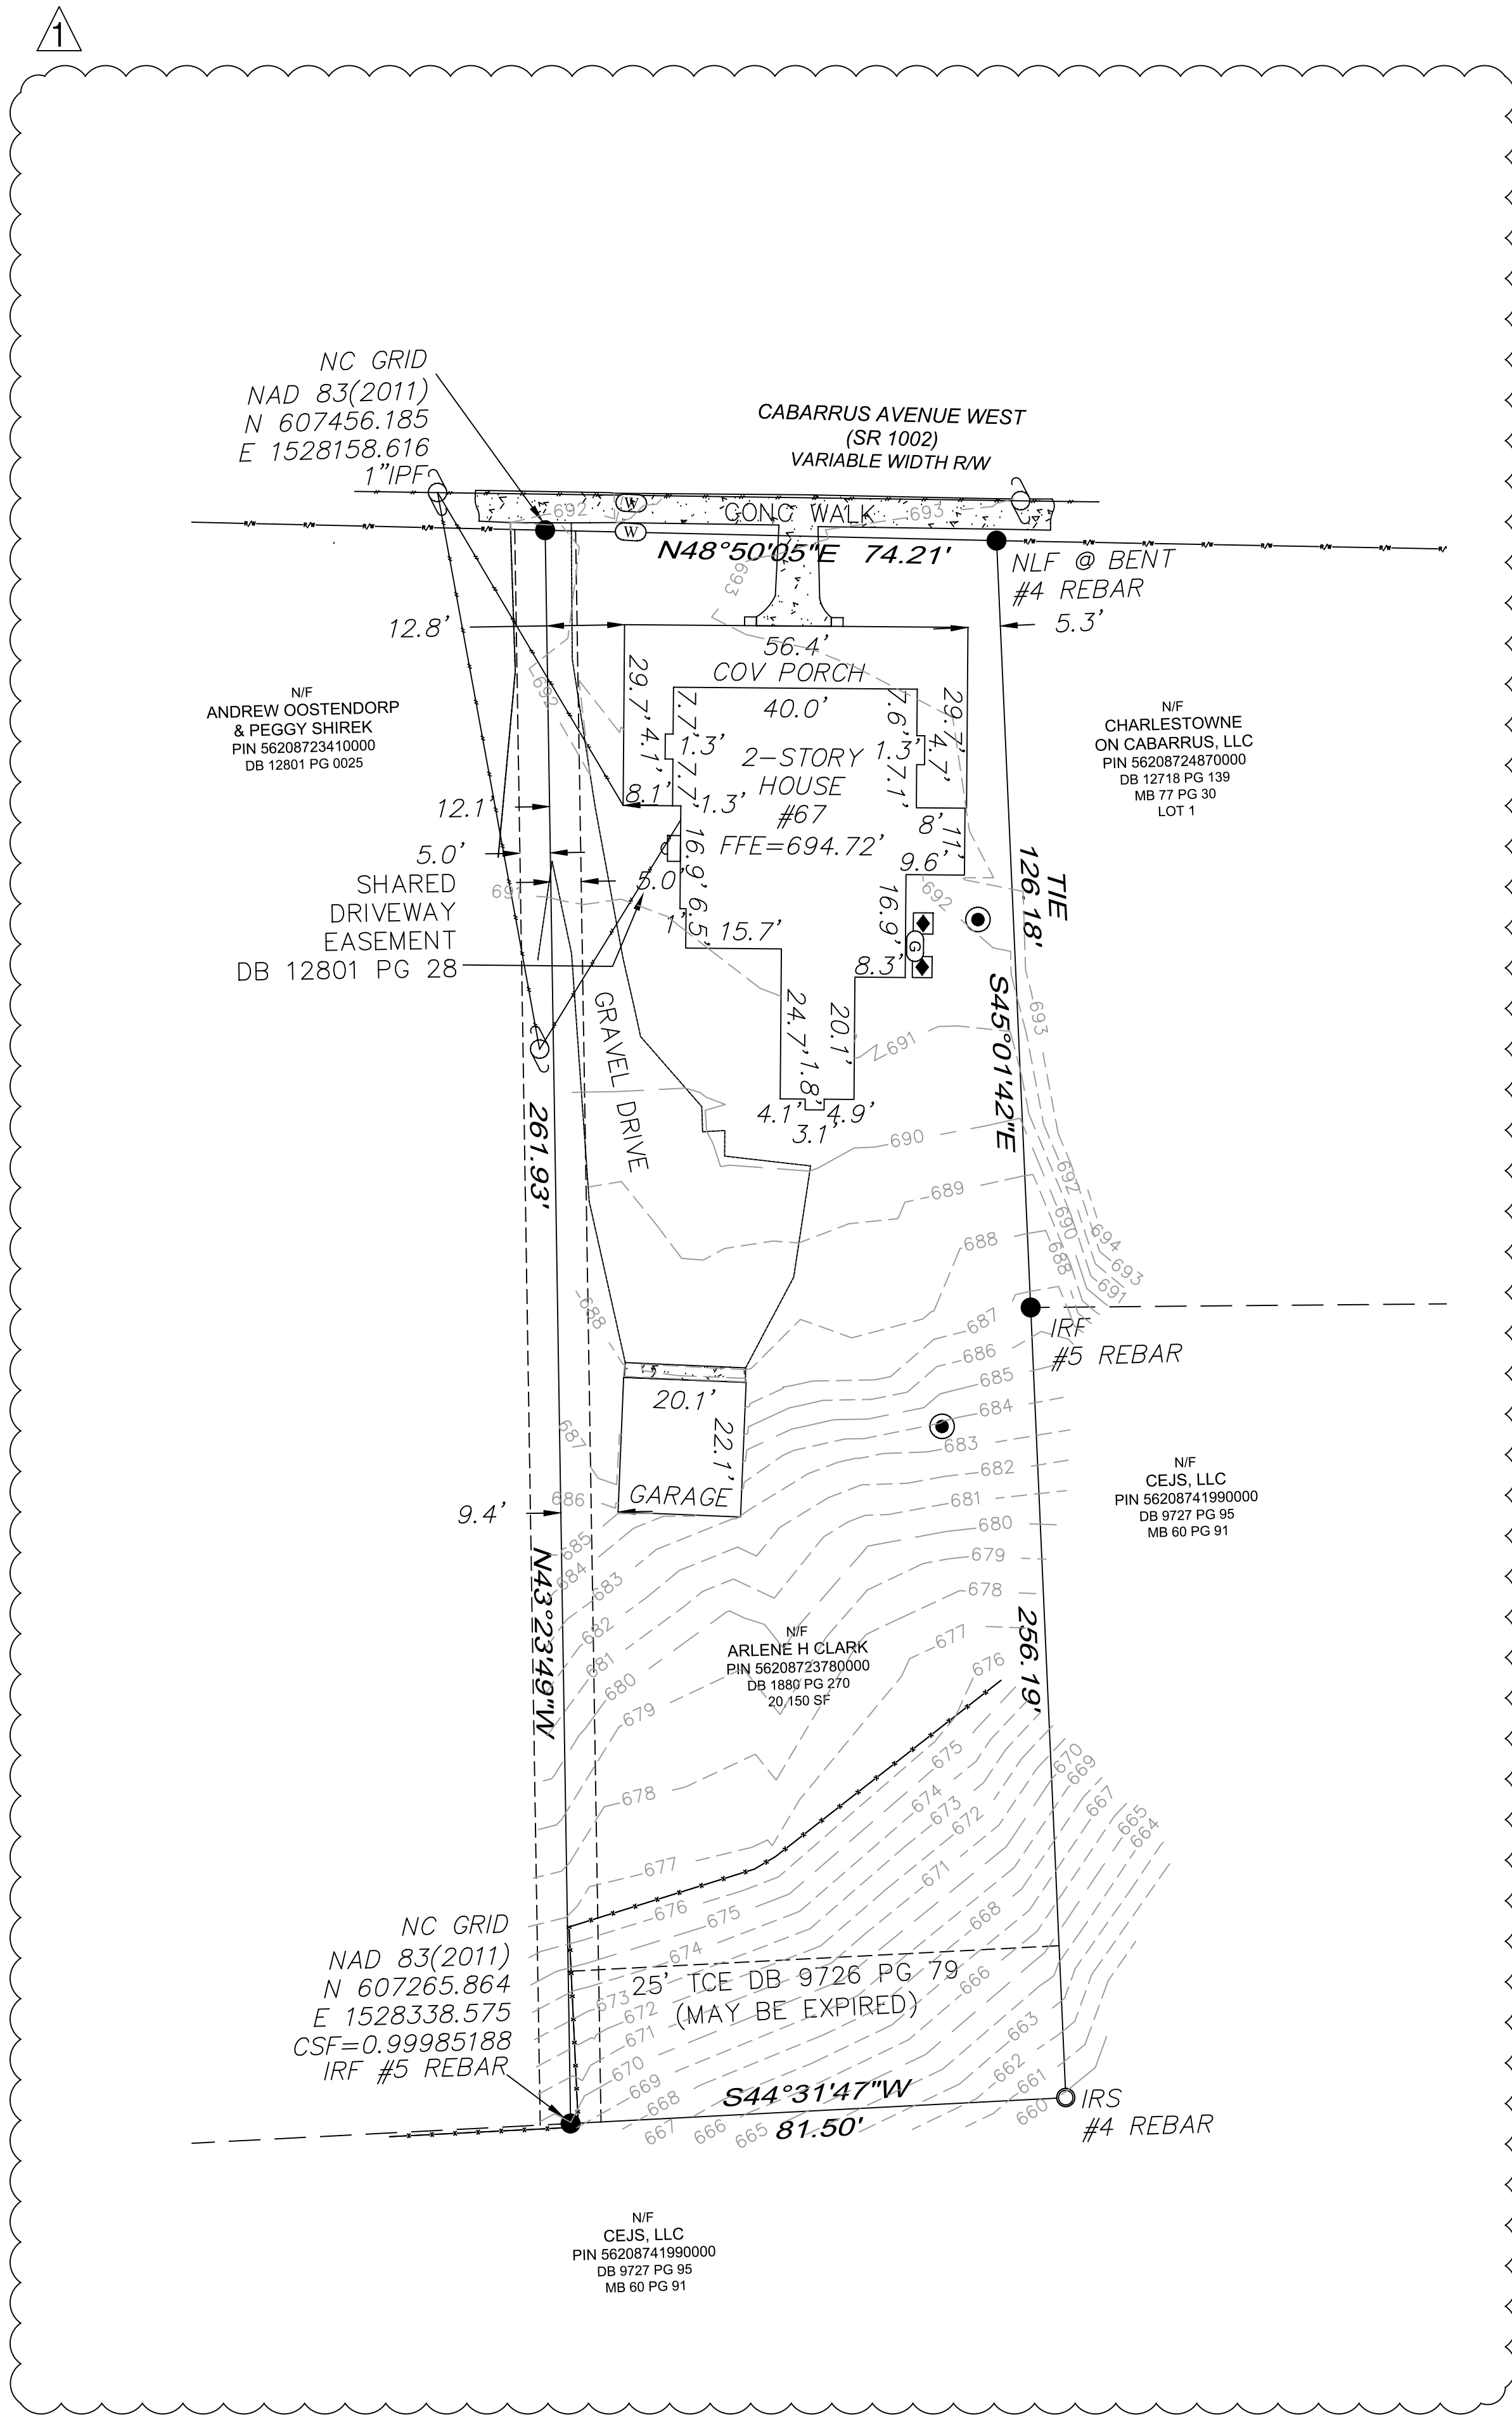

2 EXISTING CONDITIONS
A001 1" = 20'

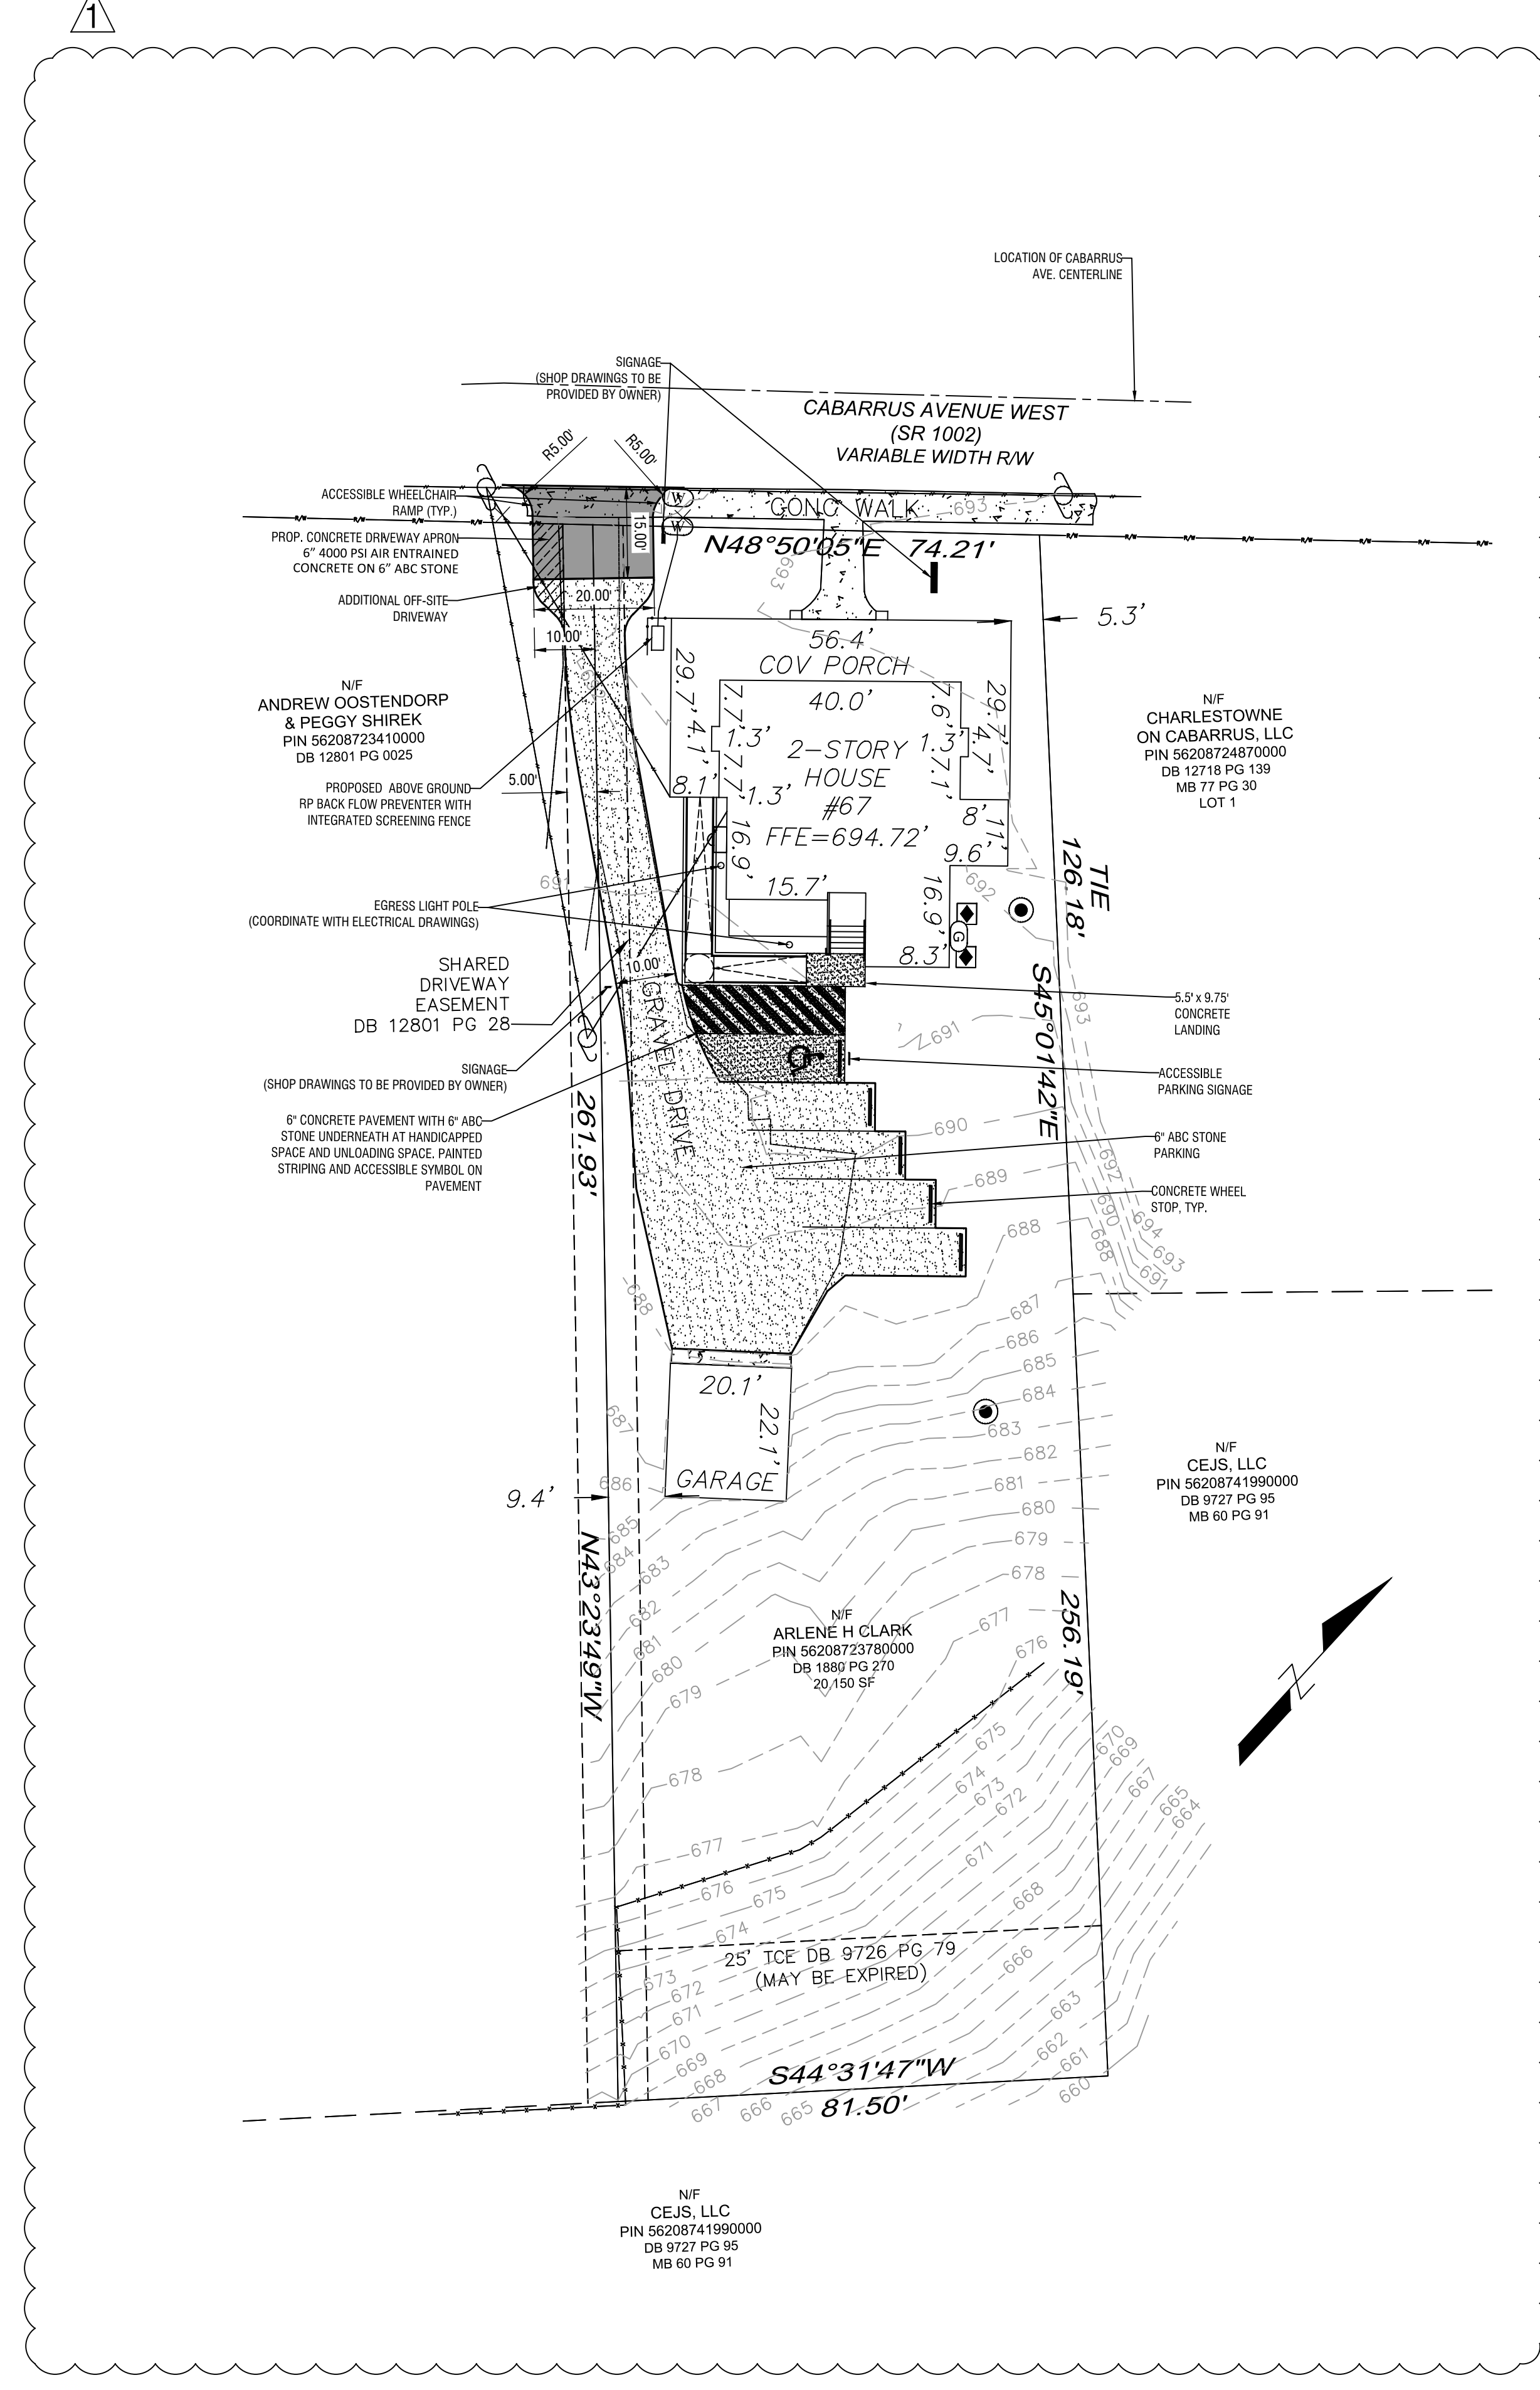

1 SITE PLAN
A001 1" = 20'