






2 PROPOSED LEFT ELEVATION
A-5 1/8" = 1'-0"

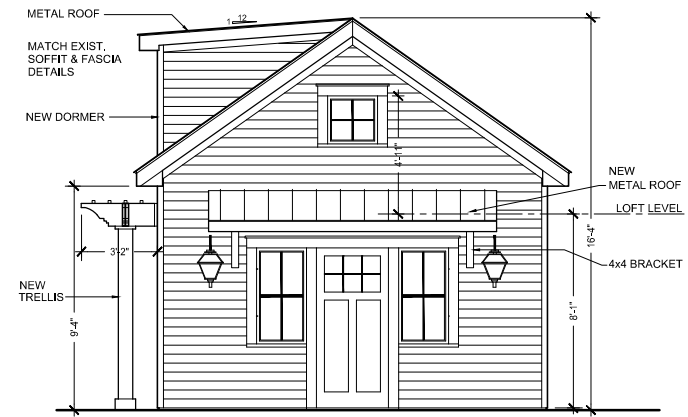

1 PROPOSED FRONT ELEVATION
A-5 1/8" = 1'-0"

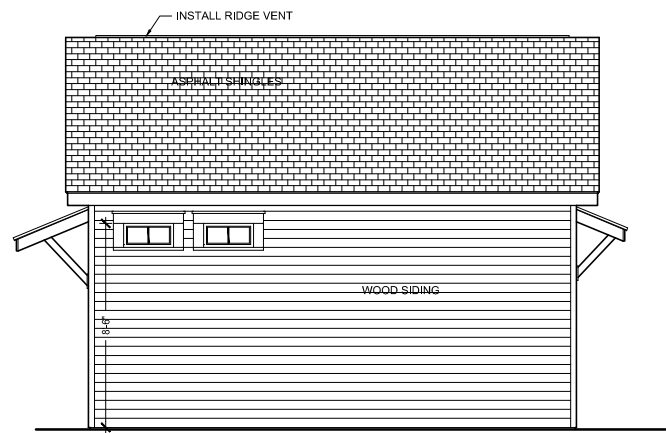

3 PROPOSED RIGHT ELEVATION
A-5 1/8" = 1'-0"

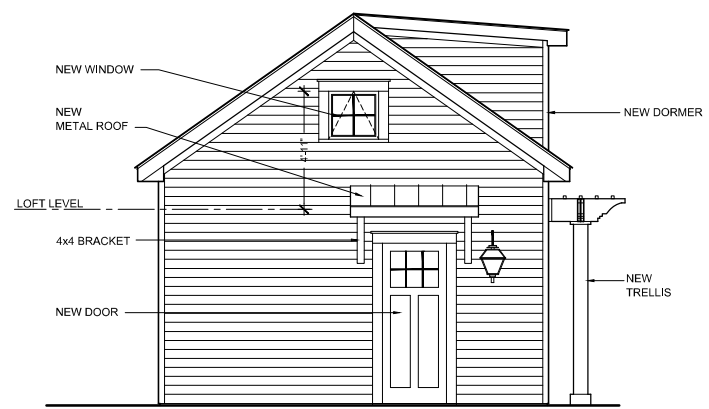

4 PROPOSED REAR ELEVATION
A-5 1/8" = 1'-0"

DRAWN BY:
CJG Designs
CARRY J. GILLIF
THE CARBON CORPORATION
181 GLENDALE AVE SE CONCORD, NC 28025
C-980.621.0037
cjd@cjgdesigns.net
www.cjgdesigns.net

PROJECT: GARAGE CONVERSION & DRIVEWAY EXPANSION
JEFF & SARAH FEARN
CONCORD, NC
31 GROVE AVE NW
NEW GARAGE ELEVATIONS

DATE: 12.03.2019
REVISIONS:
...
DRAWING NUMBER: FRN- A-5
DRAWN BY: C. J. GILLIF
CHECKED BY: CJG

SHEET:
A-5