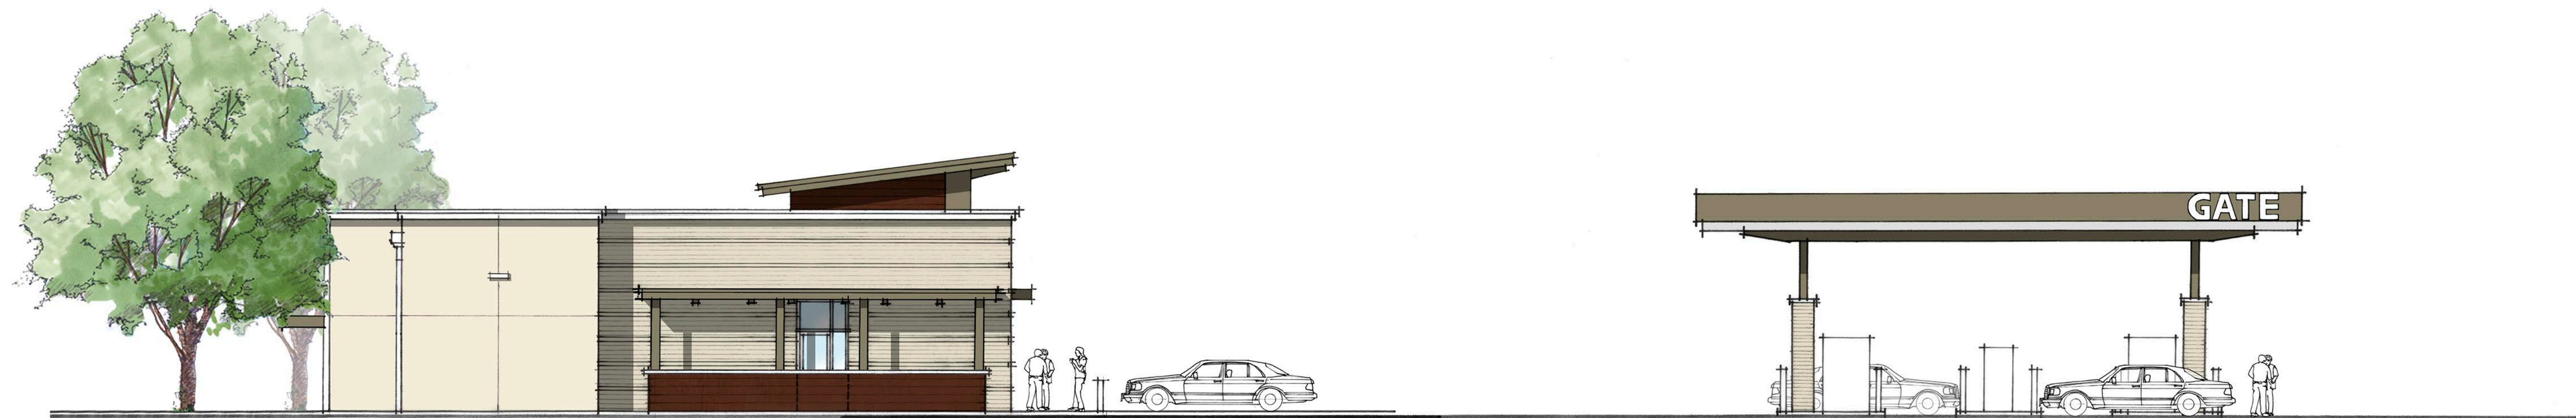
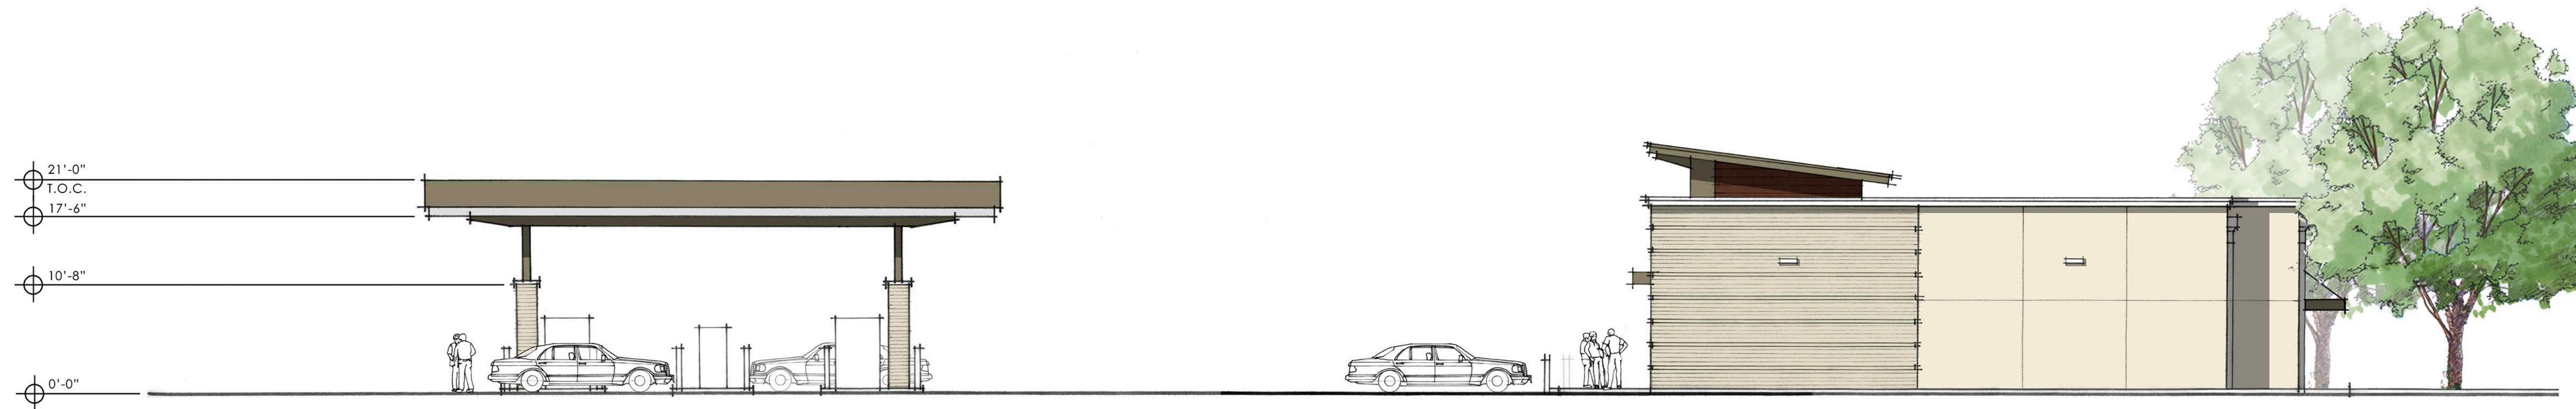




FRONT ELEVATION

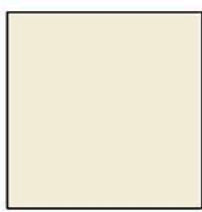
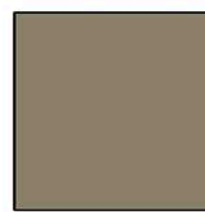
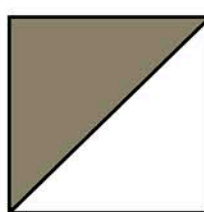


SIDE ELEVATION



SIDE ELEVATION

MATERIAL AND COLOR PALETTE LEGEND

- ①  **Stucco:** Benjamin Moore Linen White 912
- ②  **Brick:** Palmetto Brick Whitestone Wirecut
- ③  **Metal Roof:** Berridge Medium Bronze (Typical) Petersen Aluminum Medium Bronze (corrosive Environments)
- ④  **Light Fixtures:** Wall Pack White
- ⑤  **Siding:** Prodema Deep Brown
- ⑥  **Cap Flashing:** PAC-CLAD Stone White
- ⑦  **Storefront:** Clear Anodized
- ⑧  **EIFS Brick Cap:** Match Cap Flashing
- ⑨  **Exposed Steel:** Electrostatic Paint by Accessa "Seal Brown" by Manufacturer to match Tiger Drylac 38/60014 "Medium Bronze"
- ⑩  **Fuel Canopy:** ACM by 3M (Manufacturer) Top Fascia "Olive" Bottom Fascia "White"
- ⑪  **Metal Columns:** ACM to match "Medium Bronze"

GATE ALWAYS FRESH MARKET #0418 at ODELL CORNERS

GATE PETROLEUM

August 24, 2022

Initial _____ Date _____

Schematic Elevations with Canopy

SCALE: 1/8" = 1'-0"

THIS MATERIAL REPRESENTS DEVELOPMENT CONCEPTS AND ARCHITECTURAL AND OTHER DESIGN CONCEPTS BEING CONSIDERED AT THE TIME IT WAS PRODUCED. THIS INFORMATION IS SUBJECT TO REVISIONS AND MODIFICATIONS WITHOUT NOTICE. ALL ORAL AND WRITTEN INFORMATION, DESCRIPTIONS, PLANS, COPY, GRAPHICS, PHOTOGRAPHY, CHARTS, GRAPHS AND RENDERINGS MAY BE ACCESSED AT ANY TIME AND SHOULD NOT BE RELIED UPON AS FINAL.