
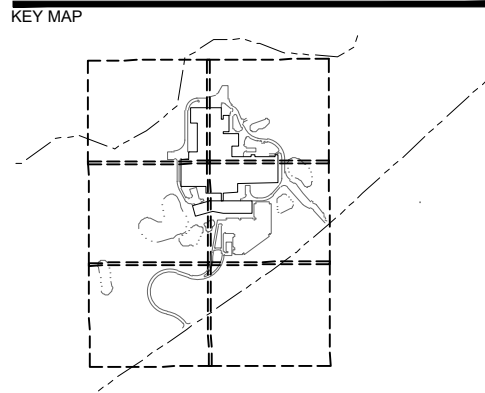


VICINITY MAP - NOT TO SCALE

WORK AREA

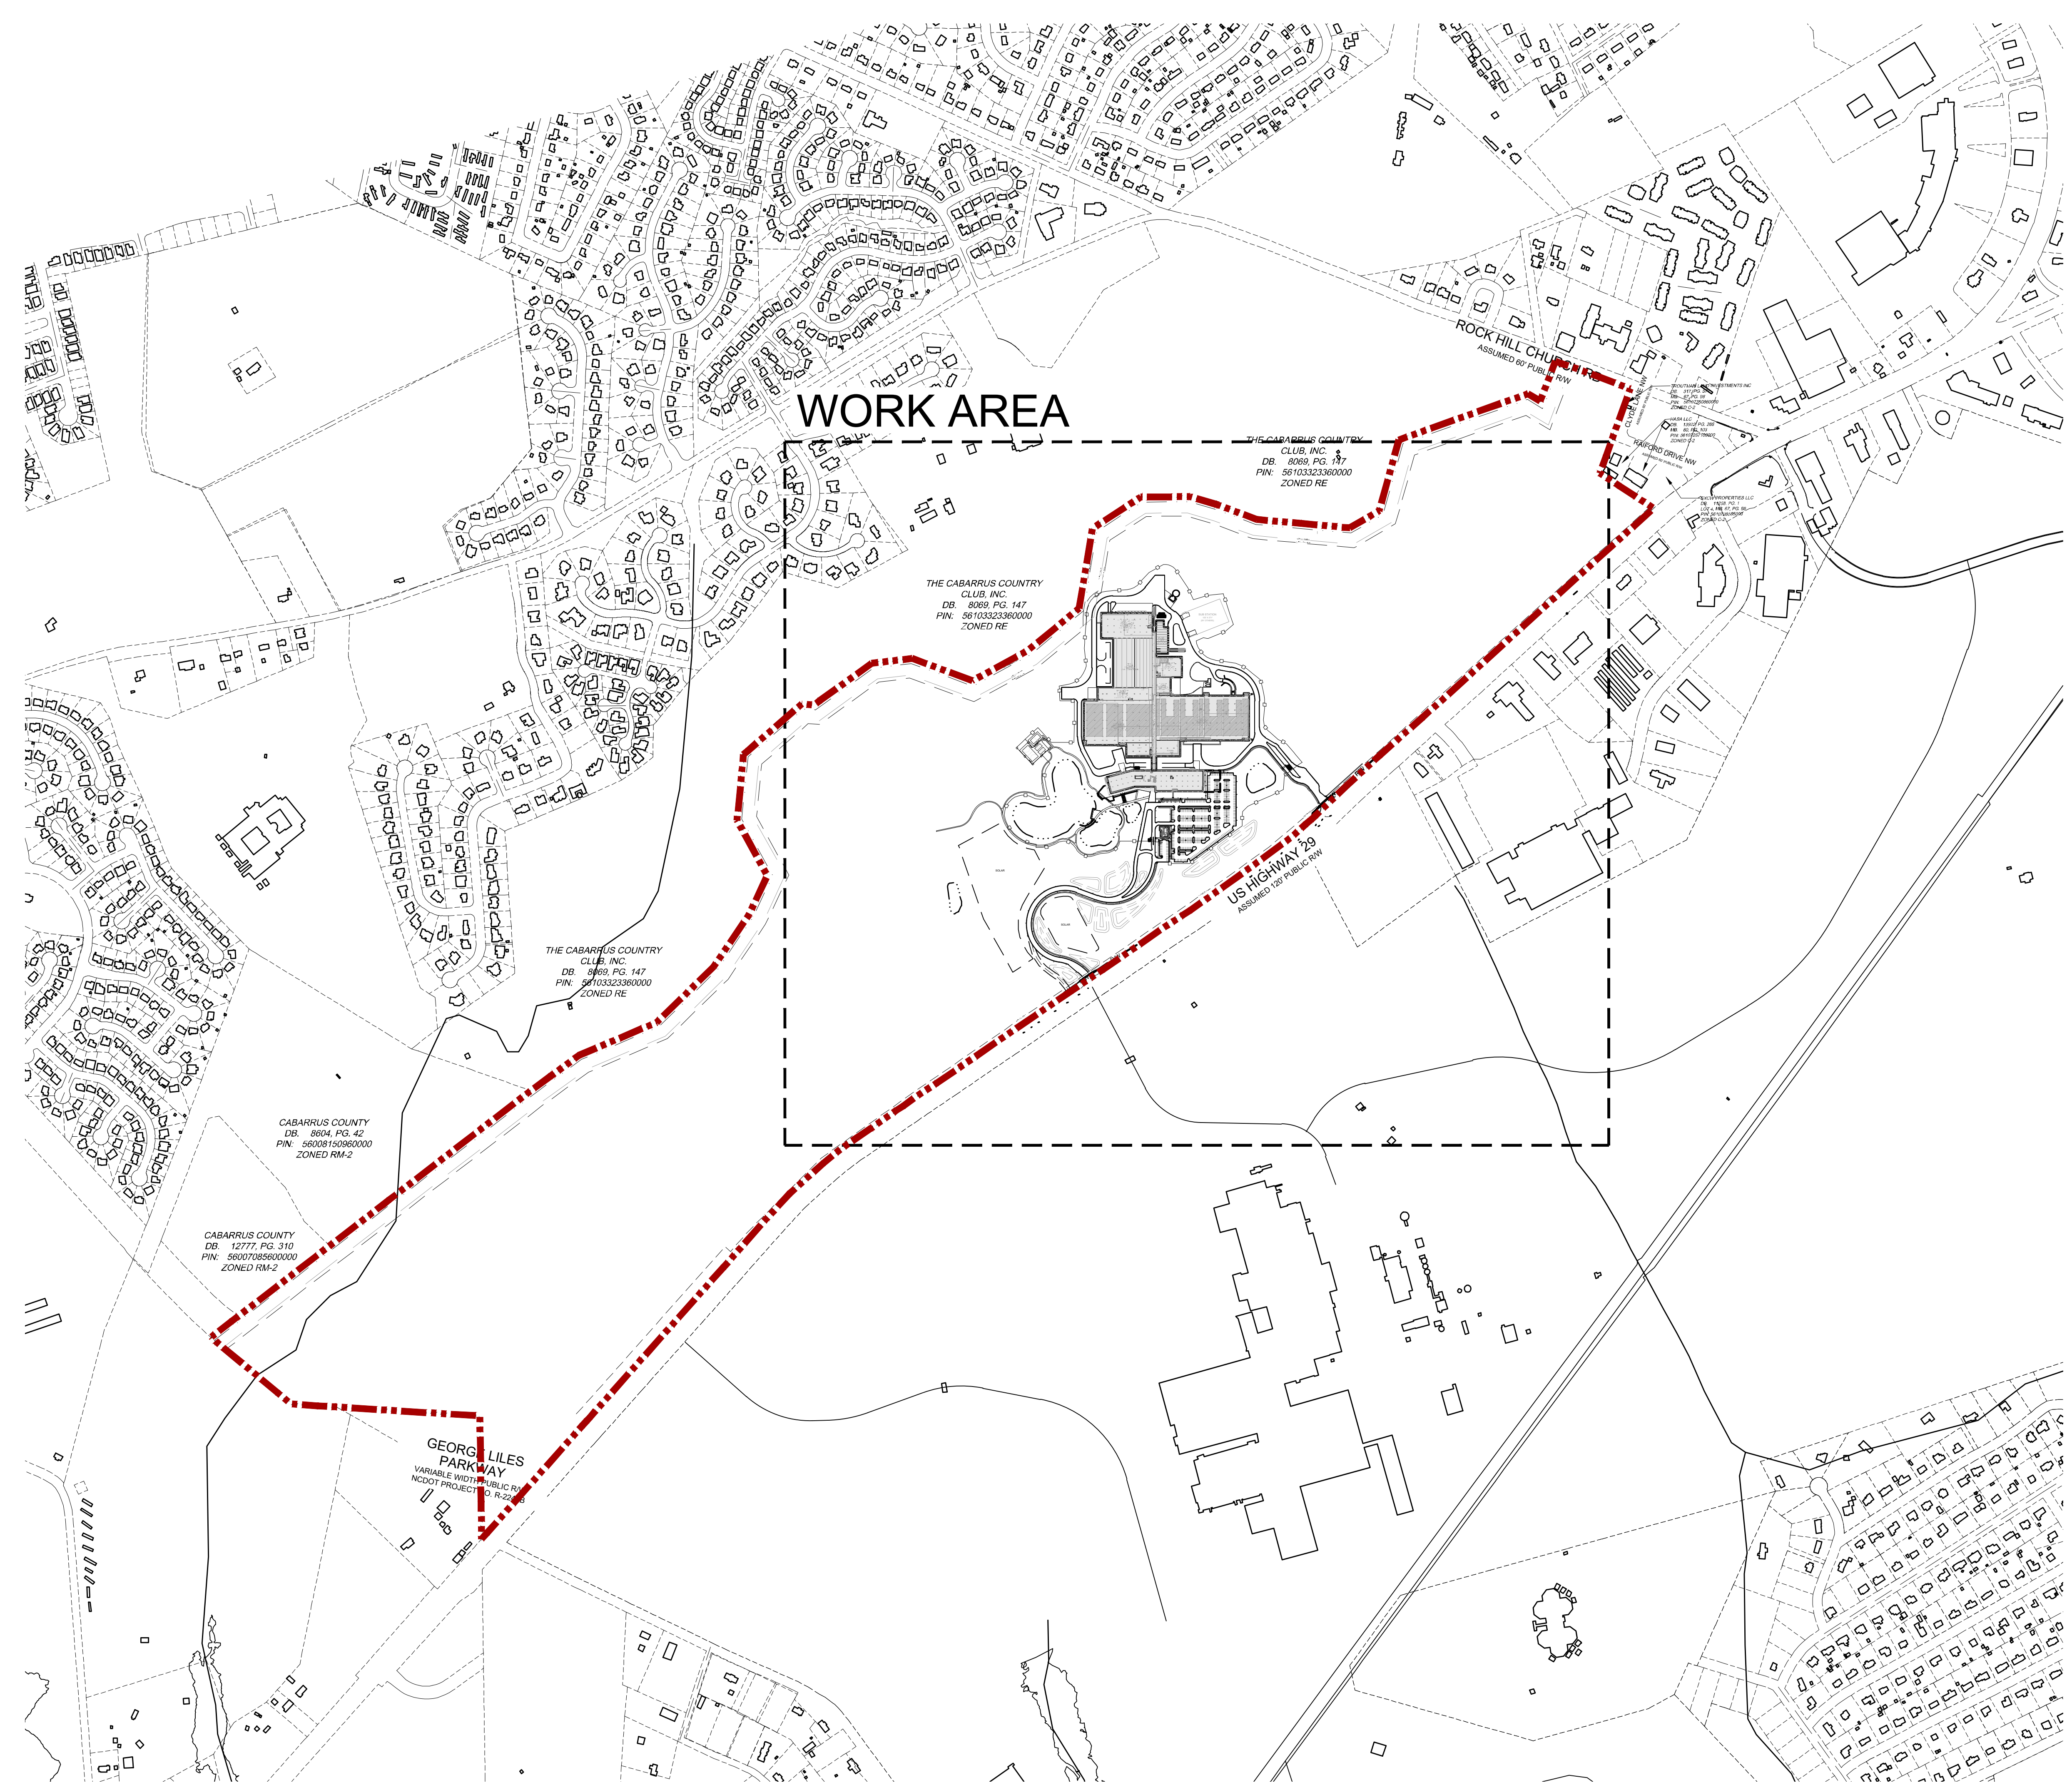

SEAL

SEAL 37425
 ART A. KEIG
 10/25/2022

PROJECT LILLY CONCORD

GILBANE BUILDING COMPANY
 1420 CONCORD PARKWAY SOUTH
 CONCORD, NC 28207

ISSUE FOR PERMITTING

LANDDESIGN PROJ# 1021359

REVISION / ISSUANCE

NO.	DESCRIPTION	DATE
1	1ST NCDOT DRIVEWAY PERMIT SUBMITTAL	04/15/2022
2	2ND PLAN REVIEW	05/27/2022
3	2ND NCDOT DRIVEWAY PERMIT SUBMITTAL	06/10/2022
4	3RD PLAN REVIEW	08/01/2022
5	CIP BLDG & SPORTS COURT REVISION	10/25/2022

DESIGNED BY: LD
 DRAWN BY: LD
 CHECKED BY: LD


SCALE: NORTH

VERT: N/A
 HORZ: 1" = 500'




0 250 500 1000'
 ORIGINAL SHEET SIZE: 24" X 36"

OVERALL PARCEL

SHEET NUMBER **C3.00**

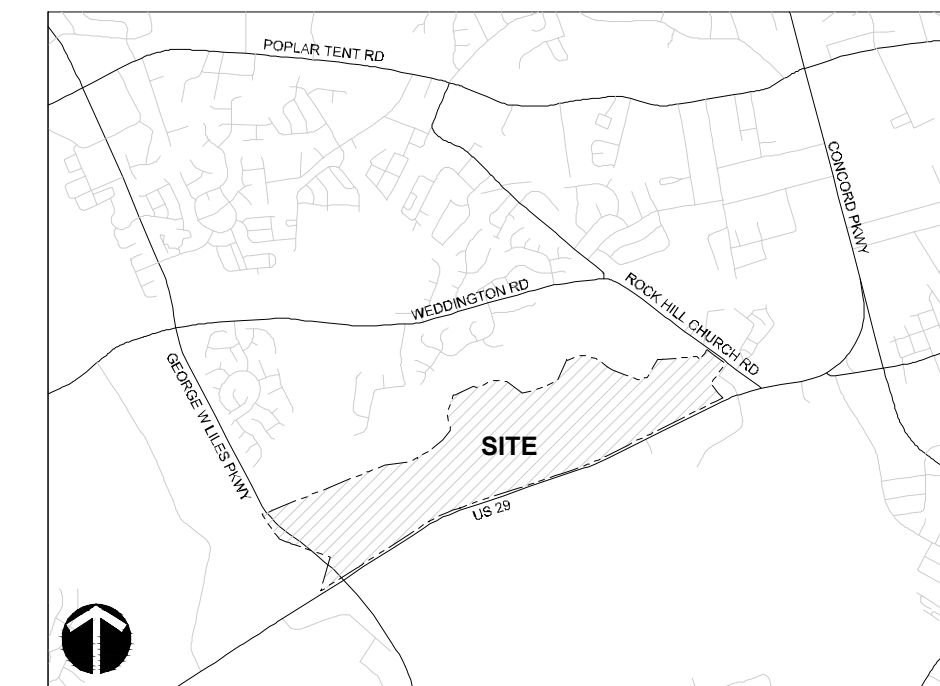

VICINITY MAP - NOT TO SCALE

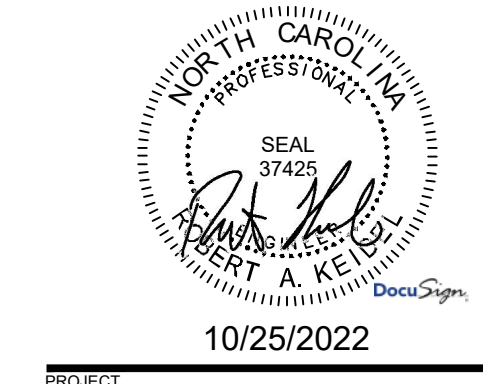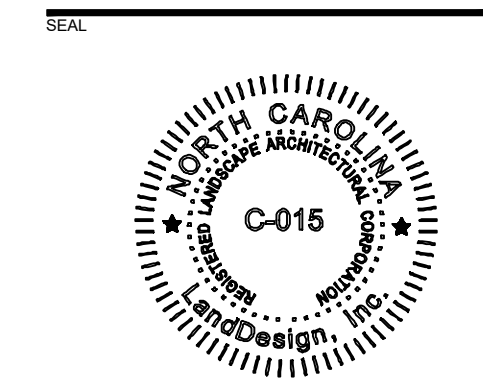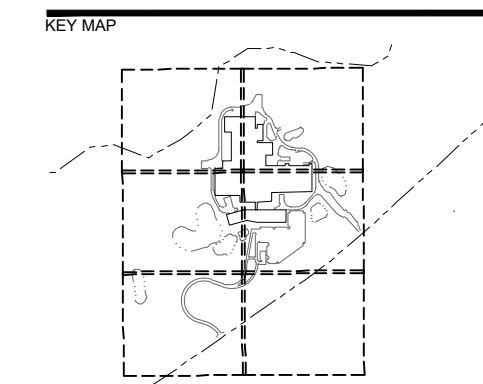

**PROJECT LILLY
 CONCORD**

GILBANE BUILDING COMPANY
 1420 CONCORD PARKWAY SOUTH
 CONCORD, NC 28207


**ISSUE FOR
 PERMITTING**

LANDDESIGN PROJ.# 1021359

REVISION / ISSUANCE

NO.	DESCRIPTION	DATE
1	1ST NCDOT DRIVEWAY PERMIT SUBMITTAL	04/15/2022
2	2ND PLAN REVIEW	05/27/2022
3	2ND NCDOT DRIVEWAY PERMIT SUBMITTAL	06/10/2022
4	3RD PLAN REVIEW	08/01/2022
5	CIP BLDG & SPORTS COURT REVISION	10/25/2022

DESIGNED BY: LD
 DRAWN BY: LD
 CHECKED BY: LD

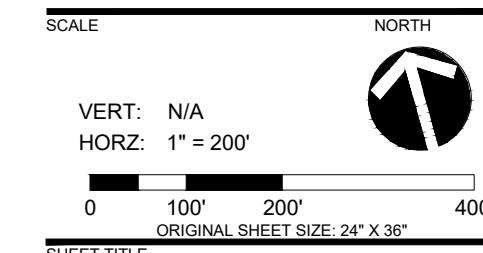

OVERALL RENDERED PLAN

SHEET NUMBER
C3.01





LEGEND

- 1 CONCRETE WALL WITH BOARDFORM FINISH
- 2 PAINTED STEEL AND WIRE GUARDRAIL
- 3 WOOD DECKING
- 4 WATERFALL WATERFEATURE

KEY MAP

SEAL

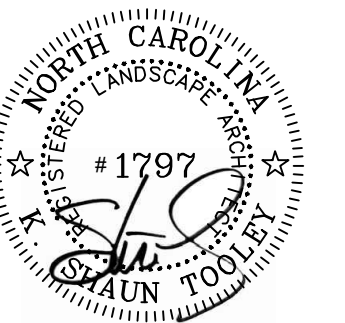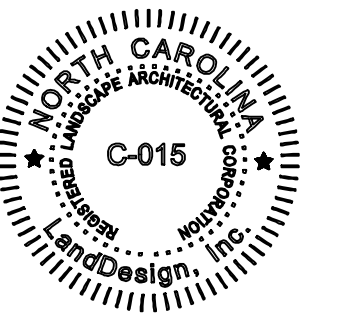

05/27/2022

PROJECT

**PROJECT LILY
 CONCORD**

GILBANE BUILDING COMPANY
 1420 CONCORD PARKWAY SOUTH
 CONCORD, NC 28207

**ISSUE FOR
 PERMITTING**

LANDDESIGN PROJ# 1021359

REVISION / ISSUANCE

NO.	DESCRIPTION	DATE
1	2ND PLAN REVIEW	05/27/2022

DESIGNED BY: LD
 DRAWN BY: LD
 CHECKED BY: LD

SCALE

VERT: N/A
 HORZ: NTS



(NOT TO SCALE)
 ORIGINAL SHEET SIZE: 24" X 36"

SHEET TITLE

DESIGN INTENT 3

SHEET NUMBER

C11.04

